

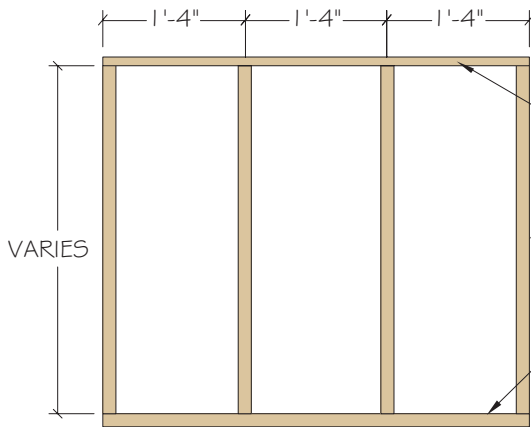
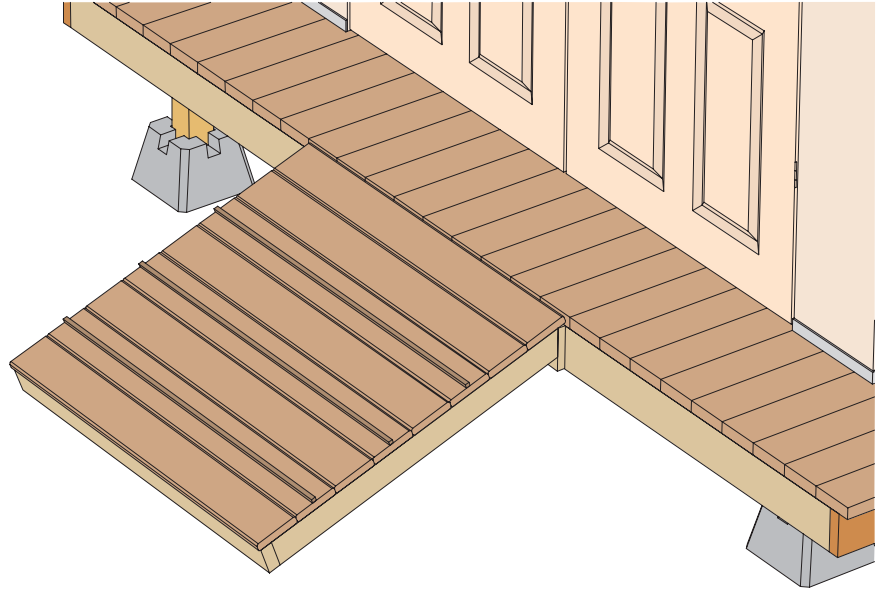


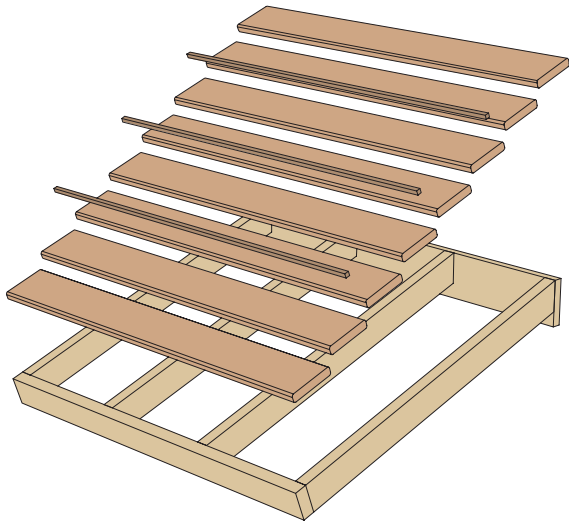

Floating Foundation SHED FLOOR SYSTEM


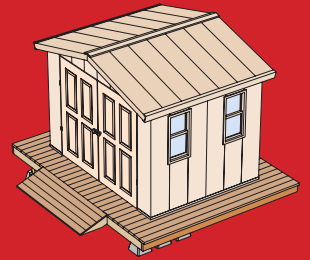


5/4" x 6" TREATED LUMBER

2" x 4" TREATED LUMBER

2" x 4" TREATED LUMBER

VARIES

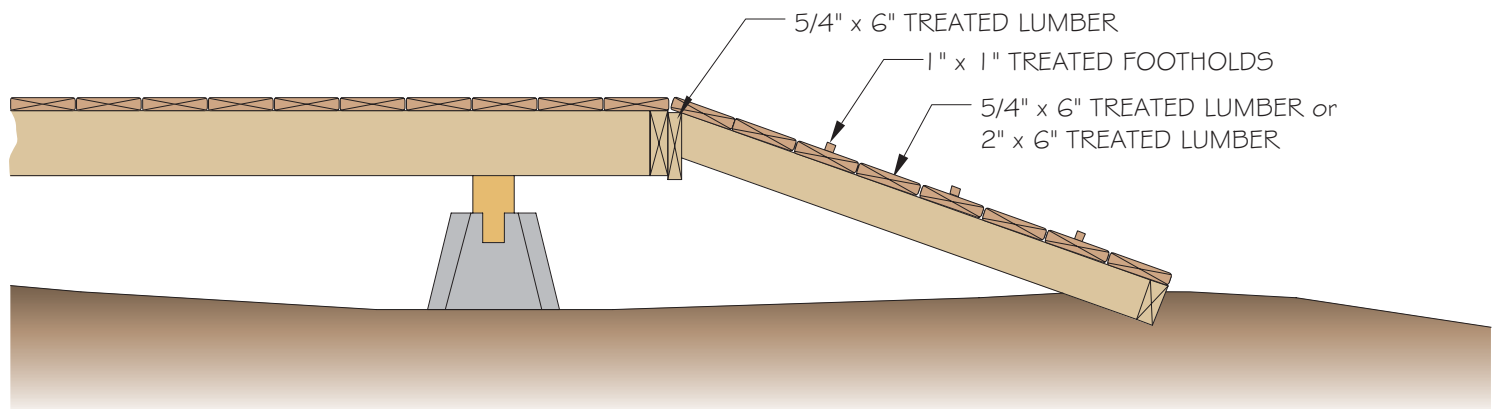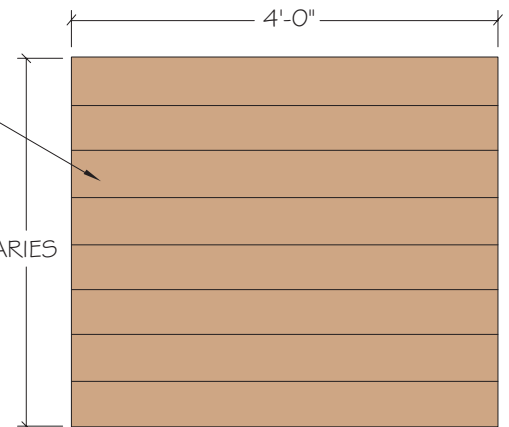

5/4" x 6" TREATED LUMBER

1" x 1" TREATED FOOTHOLDS

5/4" x 6" TREATED LUMBER or
2" x 6" TREATED LUMBER